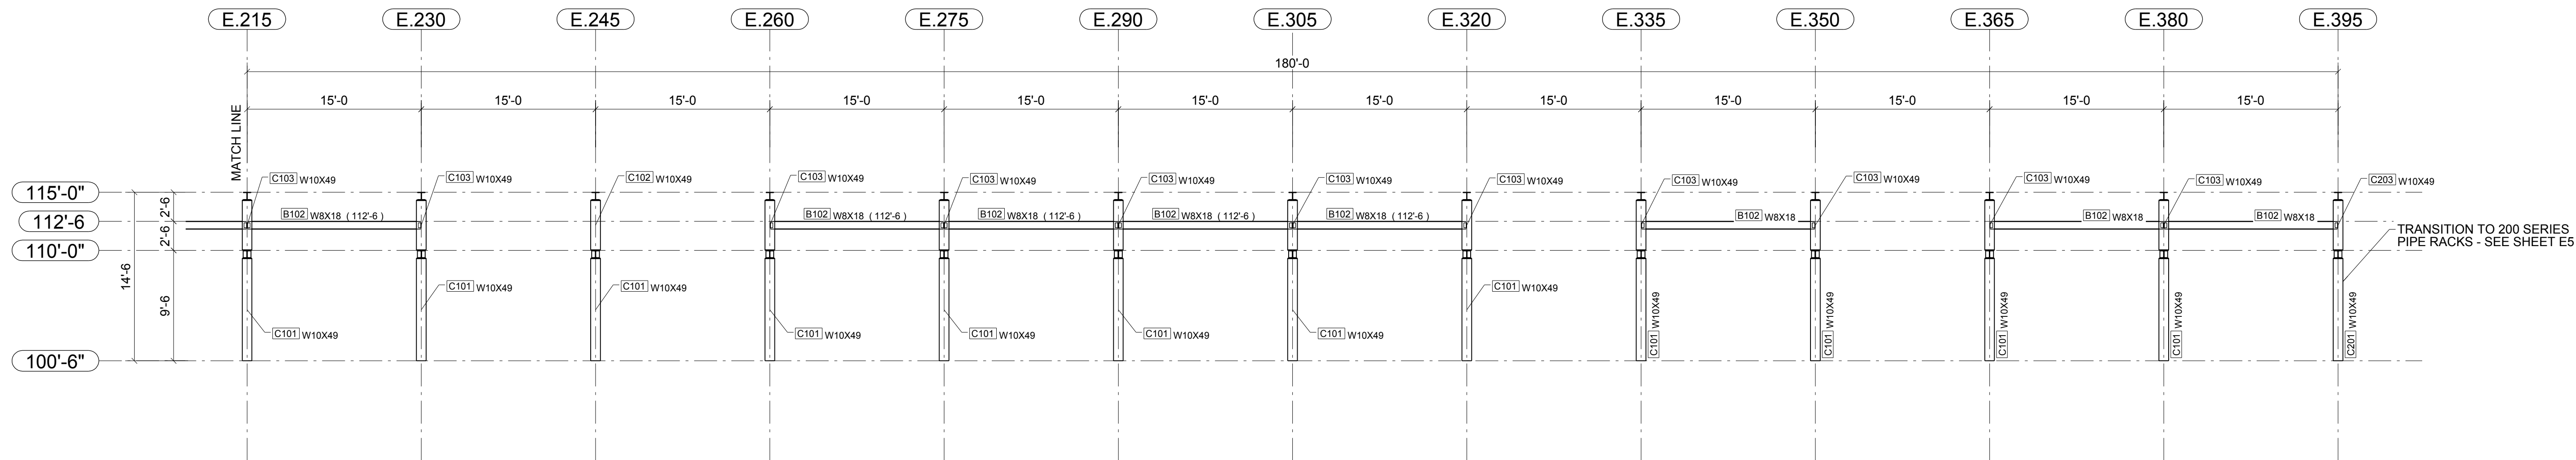

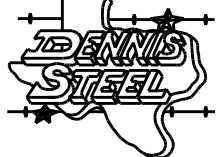


ELEVATION AT GRID LINE 200 - 1  
REF: ZNA-CS-4710 - 4711 - 4712



ELEVATION AT GRID LINE 200 - 2  
REF: ZNA-CS-4710 - 4711 - 4712

REVISIONS			
NO.	DATE	DESCRIPTION	REV. BY
0	12/29/13	ISSUED FOR CONSTRUCTION	MS
<div><div></div><div><b>DENNIS STEEL, INC.</b> 1105 LEANDER DR- LEANDER TX 78641 PH 512 259-4001 / FAX 512 259-1070</div><div></div></div>			
PAINT		HOLES U.N.	WELD U.N.
PROJECT		DATE	
DESCRIPTION		DRAWN BY	
ARCH.		CHK'D BY	
CUSTOMER		JOB NO.	
		SHT. NO.	