




ELEVATION AT GRID LINE 215 - 1  
REF: ZNA-CS-4710 - 4711 - 4712

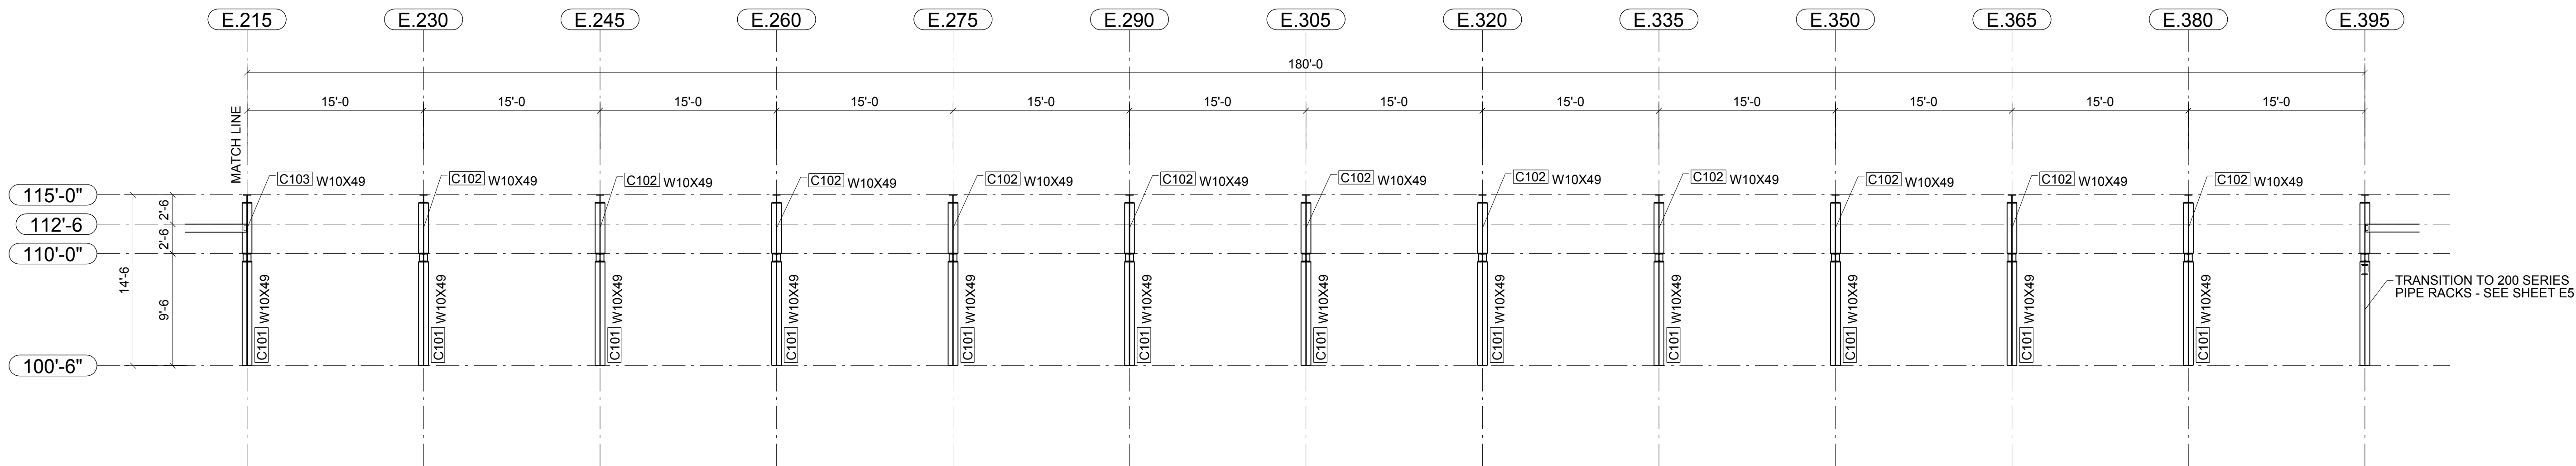

ELEVATION AT GRID LINE 215 - 2  
REF: ZNA-CS-4710 - 4711 - 4712

REVISIONS				
NO.	DATE	DESCRIPTION		REV. BY
0	12/29/13	ISSUED FOR CONSTRUCTION		MS
<div><div></div><div><b>DENNIS STEEL, INC.</b> 1105 LEANDER DR- LEANDER TX 78641 PH 512 259-4001 / FAX 512 259-1070</div><div></div></div>				
PAINT		HOLES U.N.	WELD U.N.	APPL. SHOP
PROJECT		E70XX		
PECAN PIPELINE - ZENA PIPE RACK PECOS, TX		DATE		12/29/2013
		DRAWN BY		MWS
DESCRIPTION		100 SERIES PIPE RACK FRAMING		CHKD BY
ARCH.		ENG.		JOB NO.
KAHUNA VENTURES, LLC		KAHUNA VENTURES, LLC		7890
CUSTOMER		PECAN PIPELINE COMPANY		SHT. NO.
				E4