



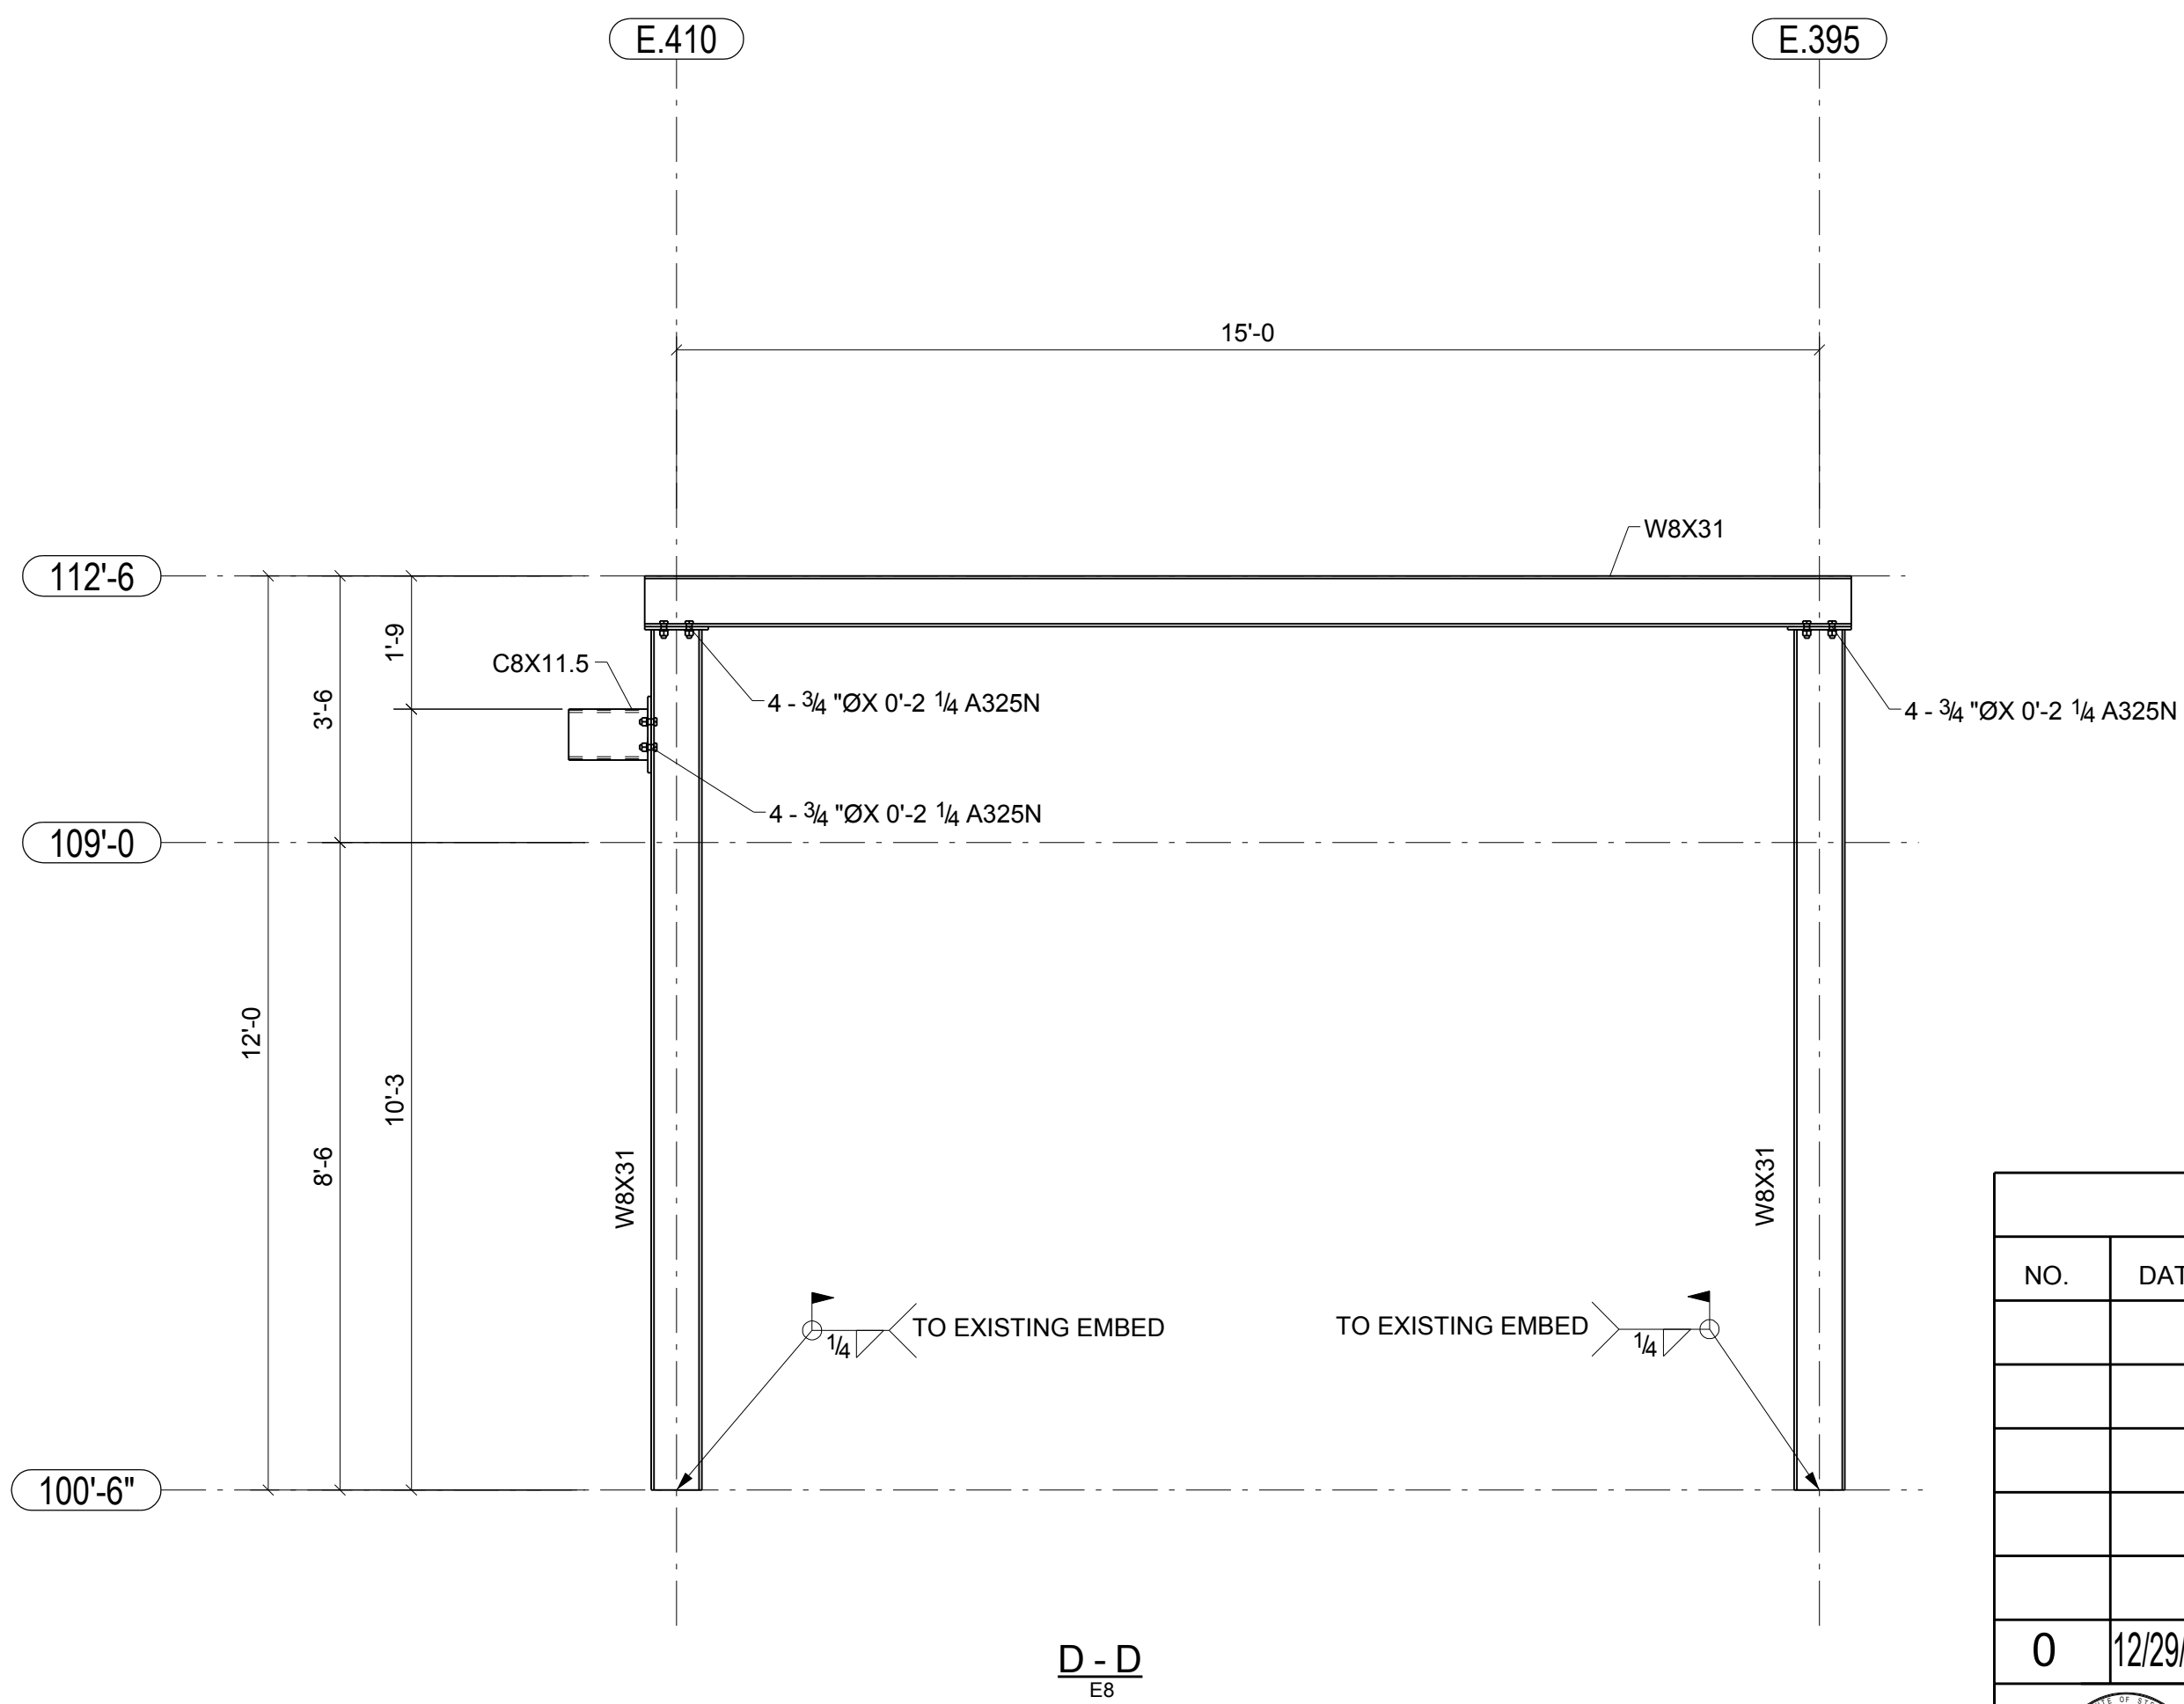

PLAN VIEW AT 300 SERIES PIPE RACK
REF: ZNA-CS-4720 - 4721 - 4722

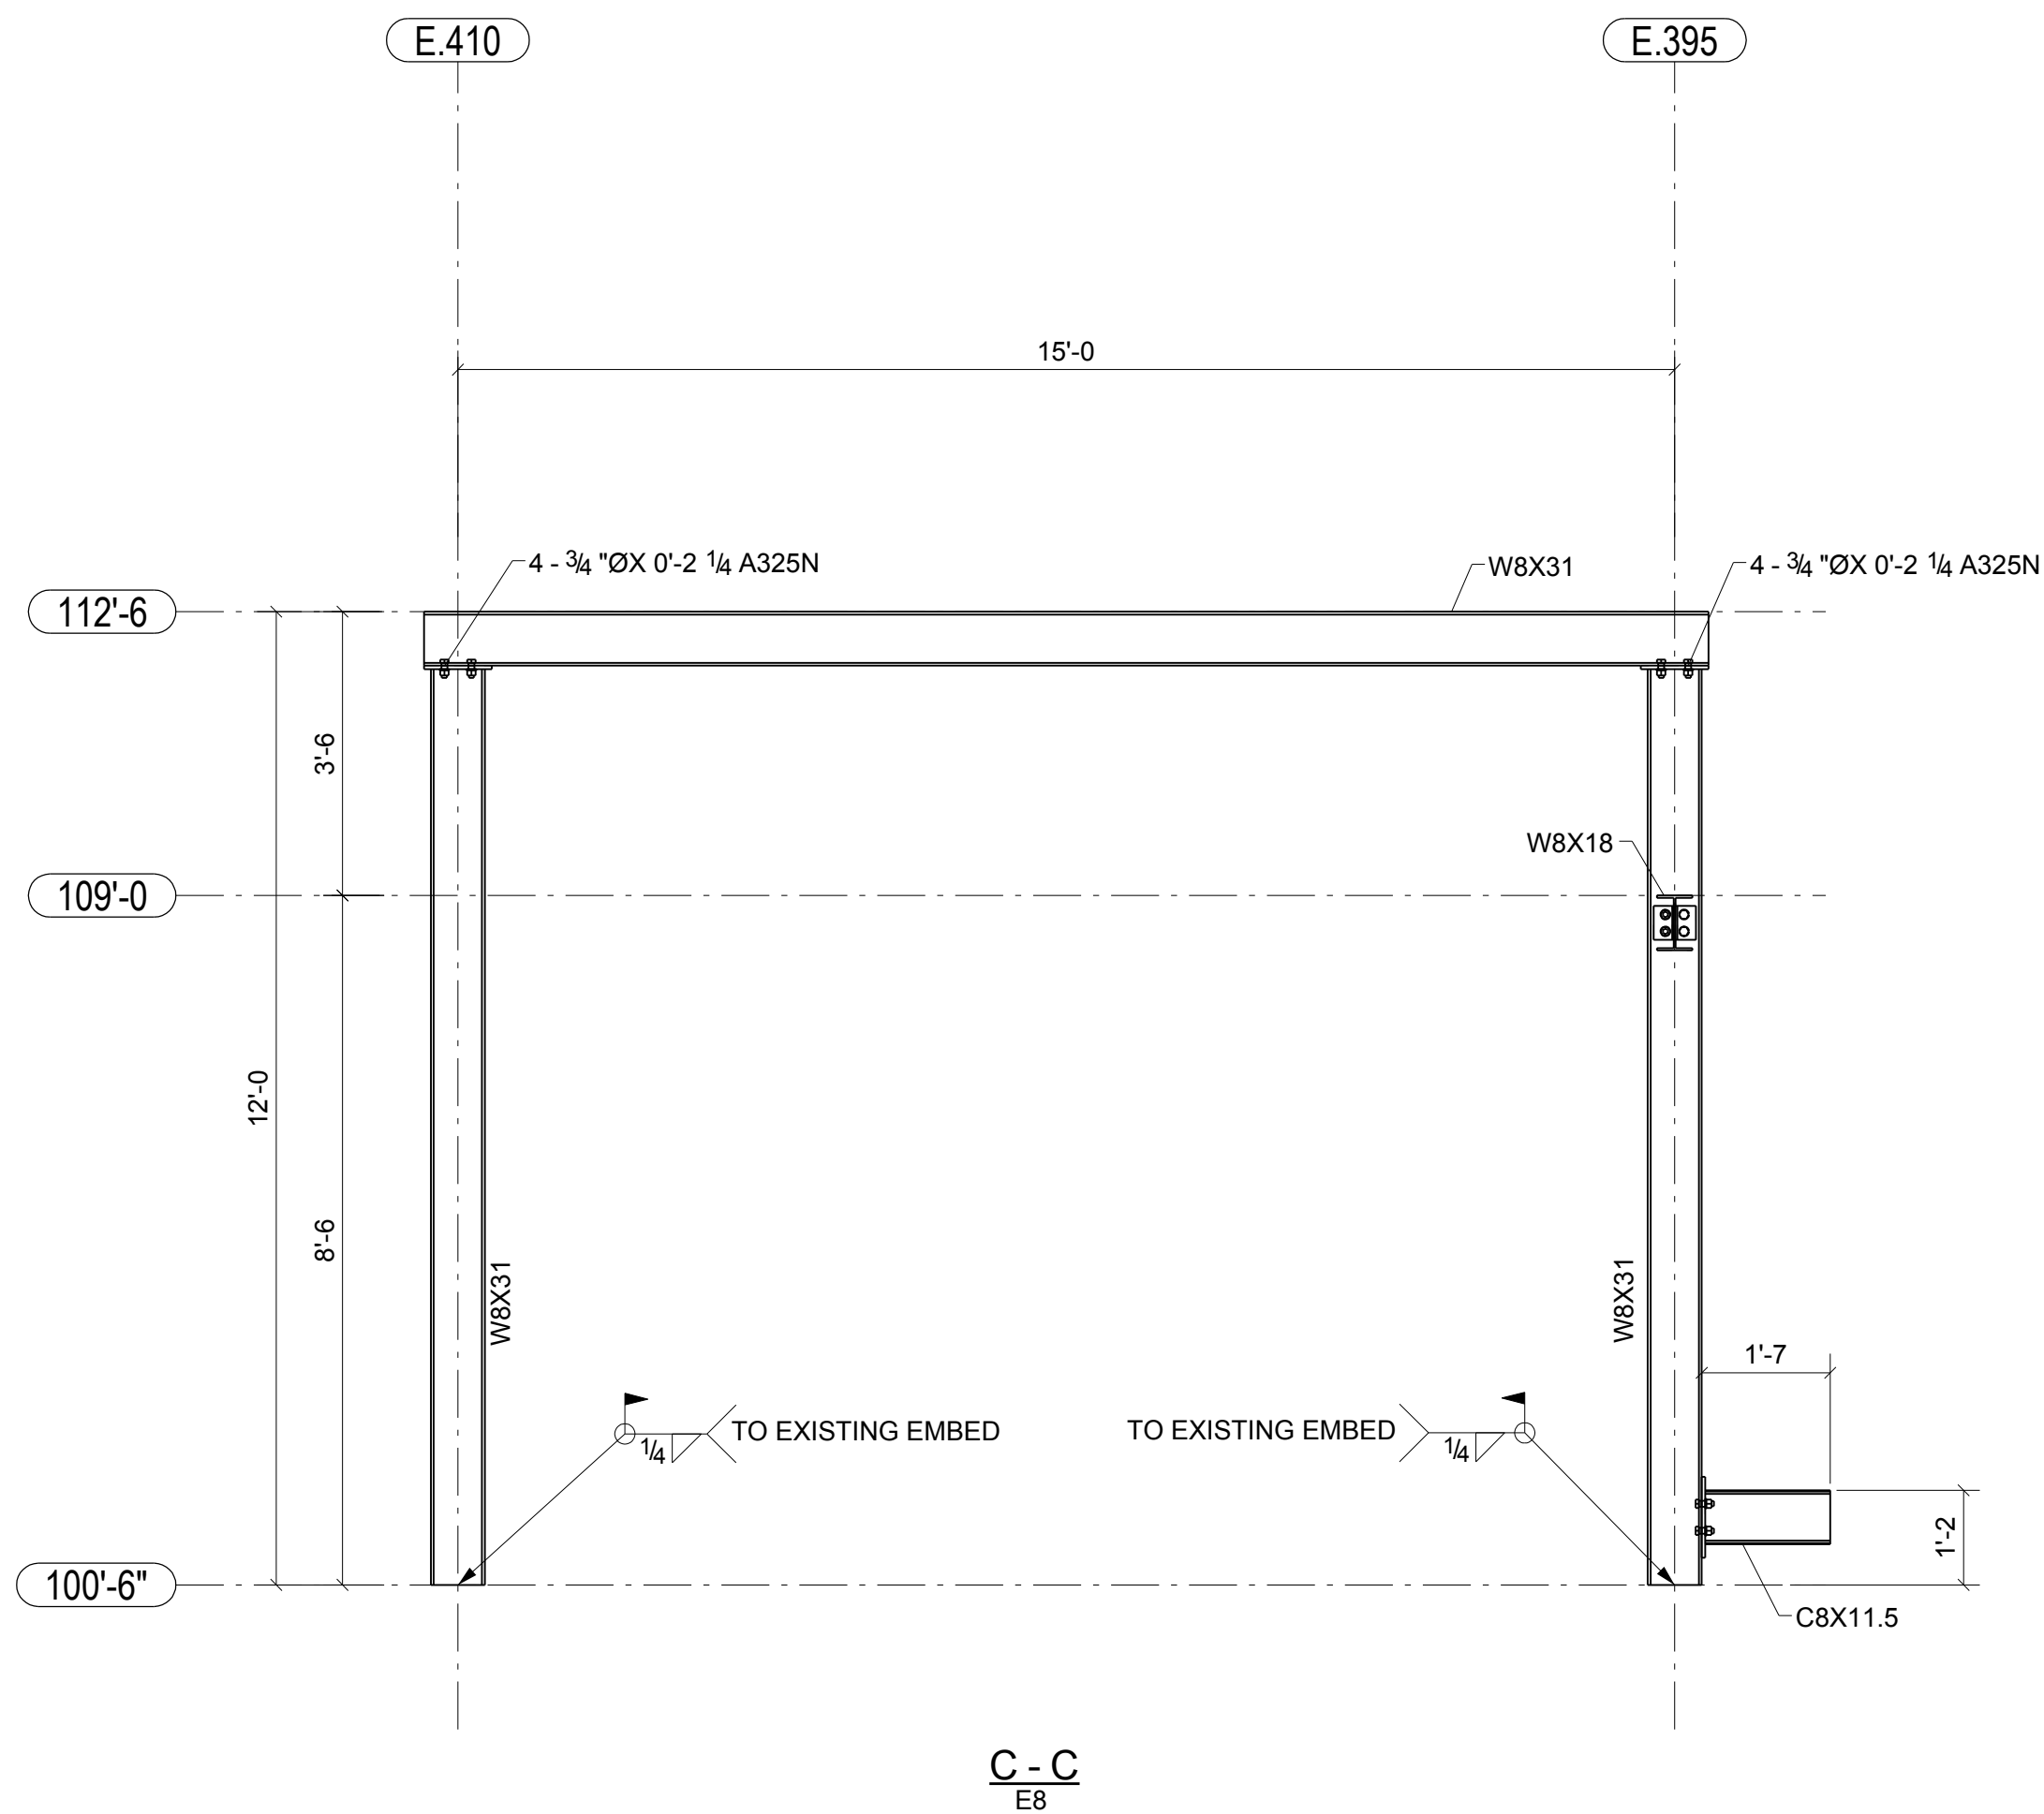

| REVISIONS | | | |
|--|----------|-------------------------|-----------|
| NO. | DATE | DESCRIPTION | REV. BY |
| | | | |
| | | | |
| | | | |
| | | | |
| | | | |
| 0 | 12/29/13 | ISSUED FOR CONSTRUCTION | MS |
| <div><div></div><div>DENNIS STEEL, INC. 1105 LEANDER DR- LEANDER TX 78641 PH 512 259-4001 / FAX 512 259-1070</div><div></div></div> | | | |
| PAINT | | HOLES U.N. | WELD U.N. |
| PROJECT | | E70XX | |
| DESCRIPTION | | APPL. | SHOP |
| ARCH. | | DATE | DATE |
| CUSTOMER | | DRAWN BY | DATE |
| | | CHK'D BY | |
| | | JOB NO. | |
| | | SHT. NO. | |