




SECTION A-A
REF: C / ZNA-CS-4712

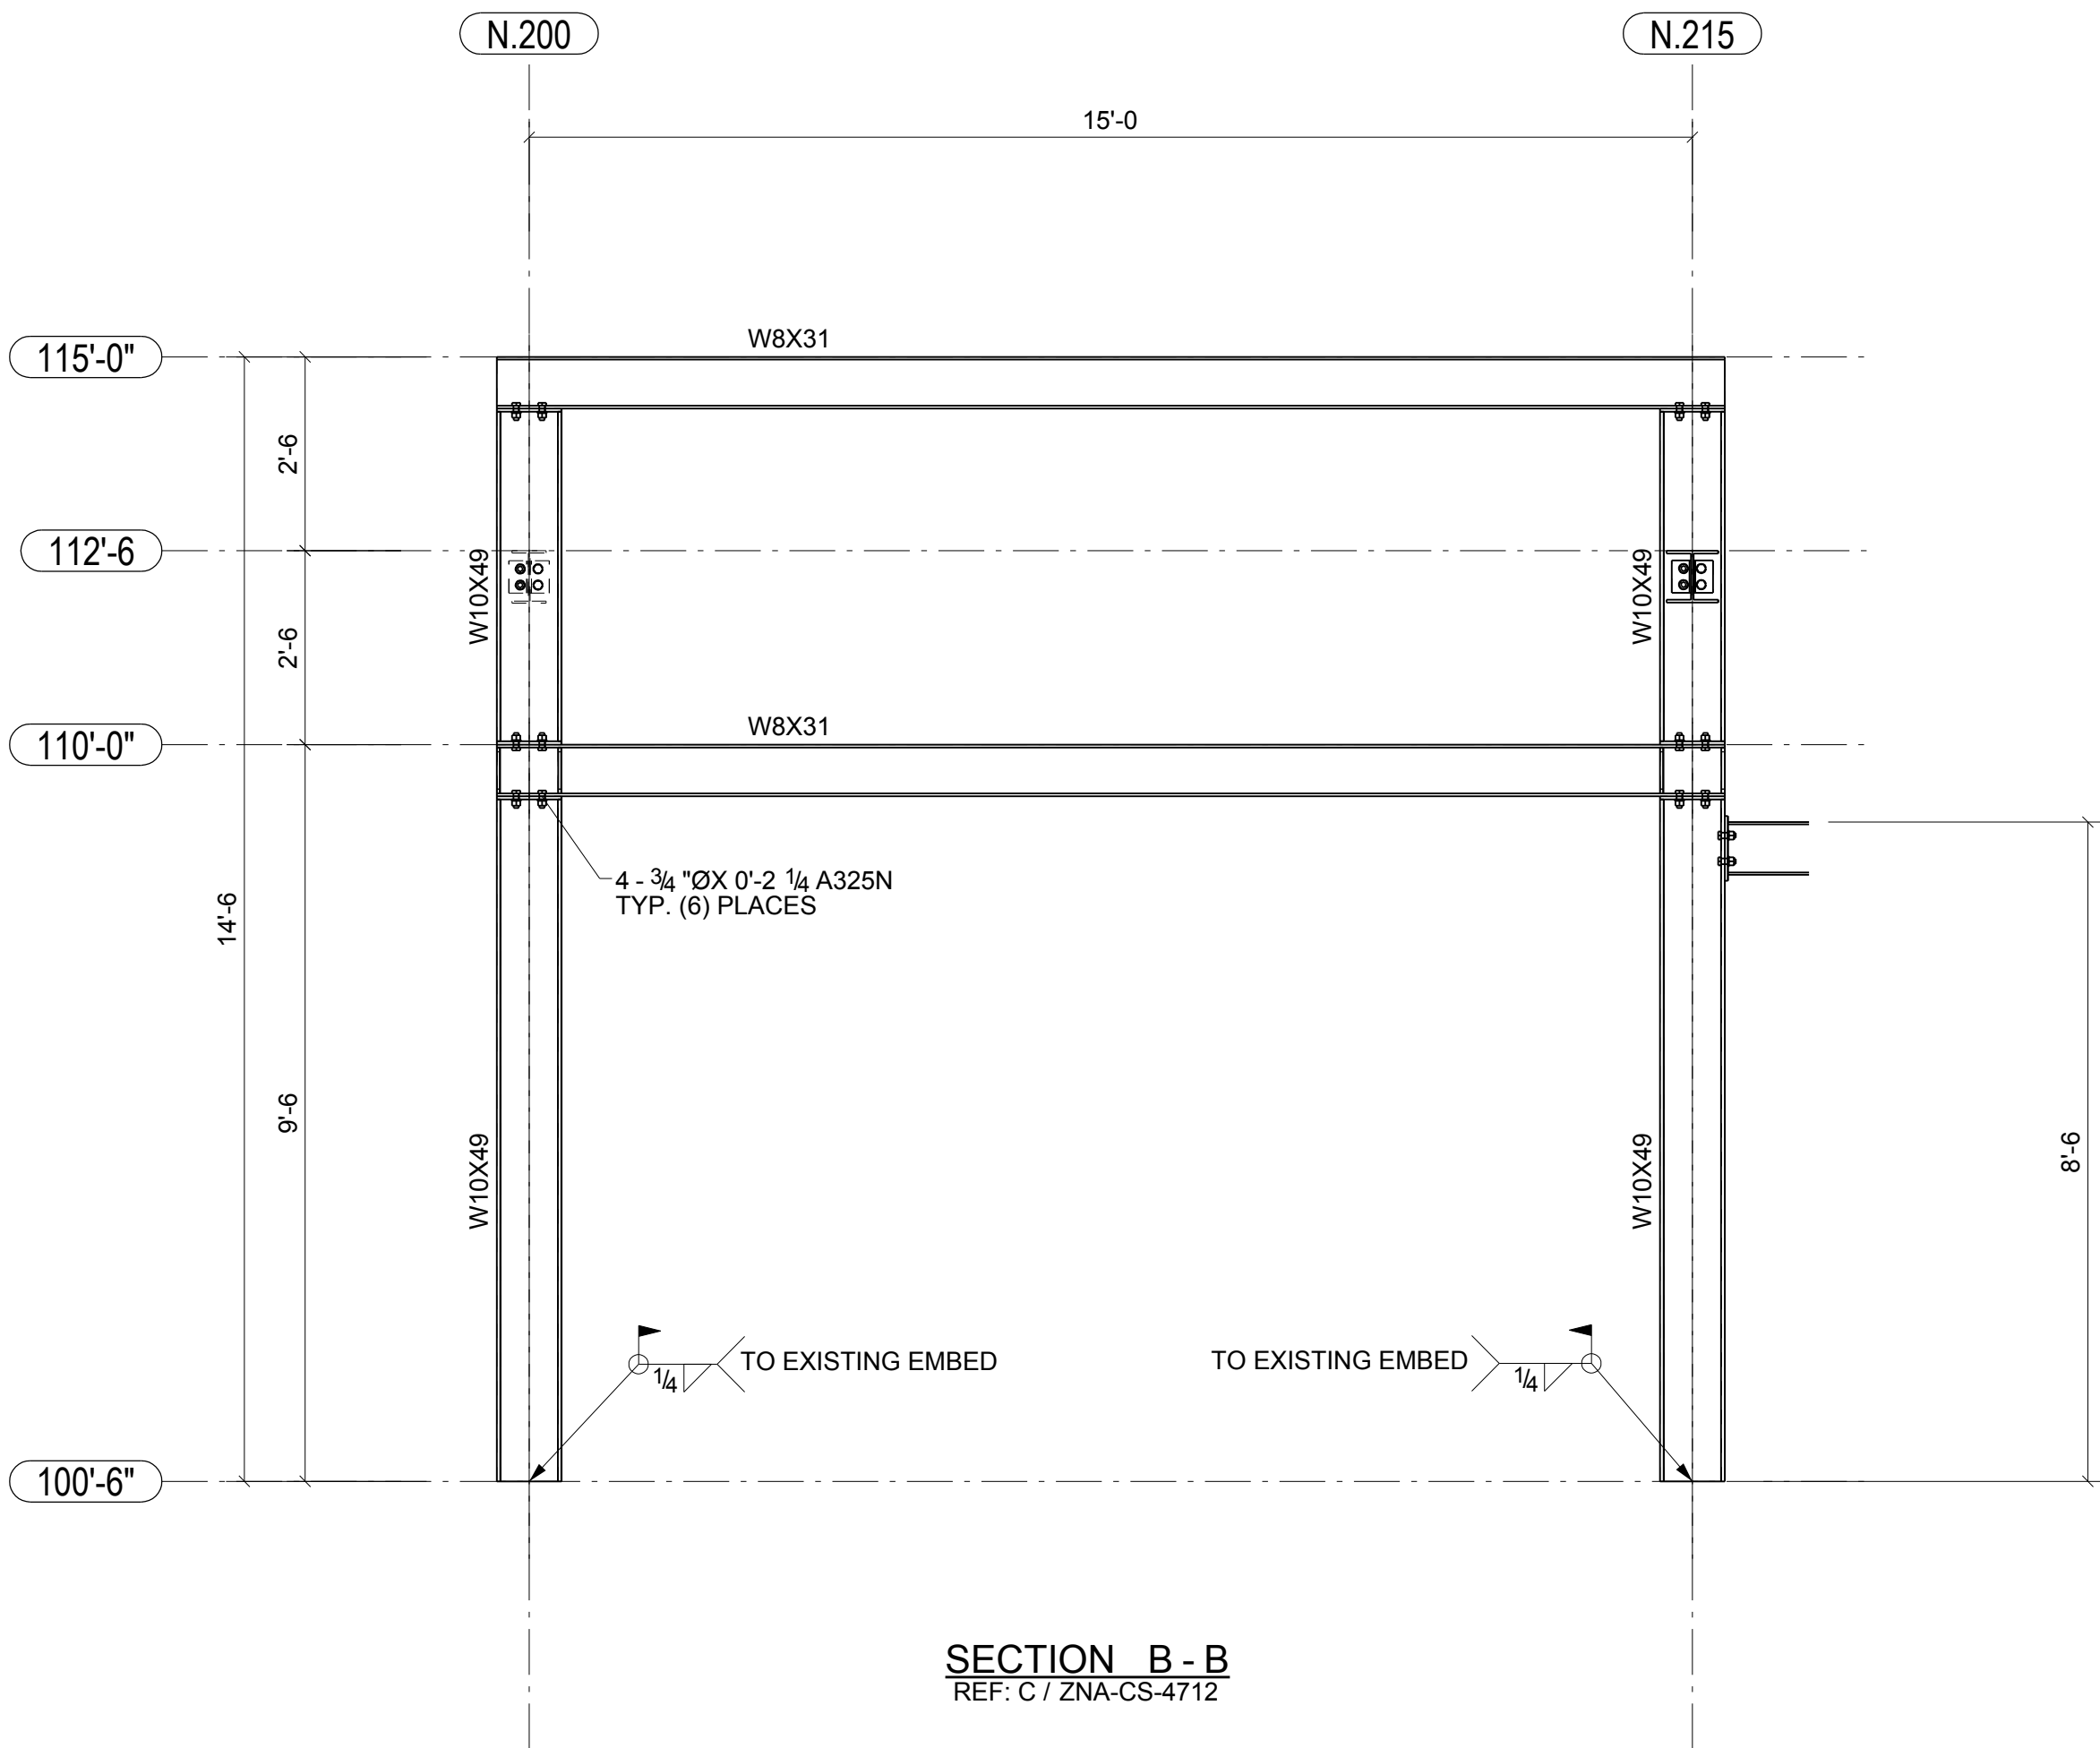

SECTION B-B
REF: C / ZNA-CS-4712

| REVISIONS | | | | |
|--|----------|------------------------------|-----------|------------|
| NO. | DATE | DESCRIPTION | | REV. BY |
| | | | | |
| | | | | |
| | | | | |
| | | | | |
| 0 | 12/29/13 | ISSUED FOR CONSTRUCTION | | MS |
| <div><div></div><div>DENNIS STEEL, INC. 1105 LEANDER DR- LEANDER TX 78641 PH 512 259-4001 / FAX 512 259-1070</div><div></div></div> | | | | |
| PAINT | | HOLES U.N. | WELD U.N. | APPL. SHOP |
| PROJECT | | E70XX | | |
| PECAN PIPELINE - ZENA PIPE RACK PECOS, TX | | DATE | | 12/26/2013 |
| | | DRAWN BY | | MWS |
| DESCRIPTION | | 200 SERIES PIPE RACK FRAMING | | CHKD BY |
| ARCH. | | ENG. | | JOB NO. |
| KAHUNA VENTURES, LLC | | KAHUNA VENTURES, LLC | | 7890 |
| CUSTOMER | | PECAN PIPELINE COMPANY | | SHT. NO. |
| | | | | E7 |