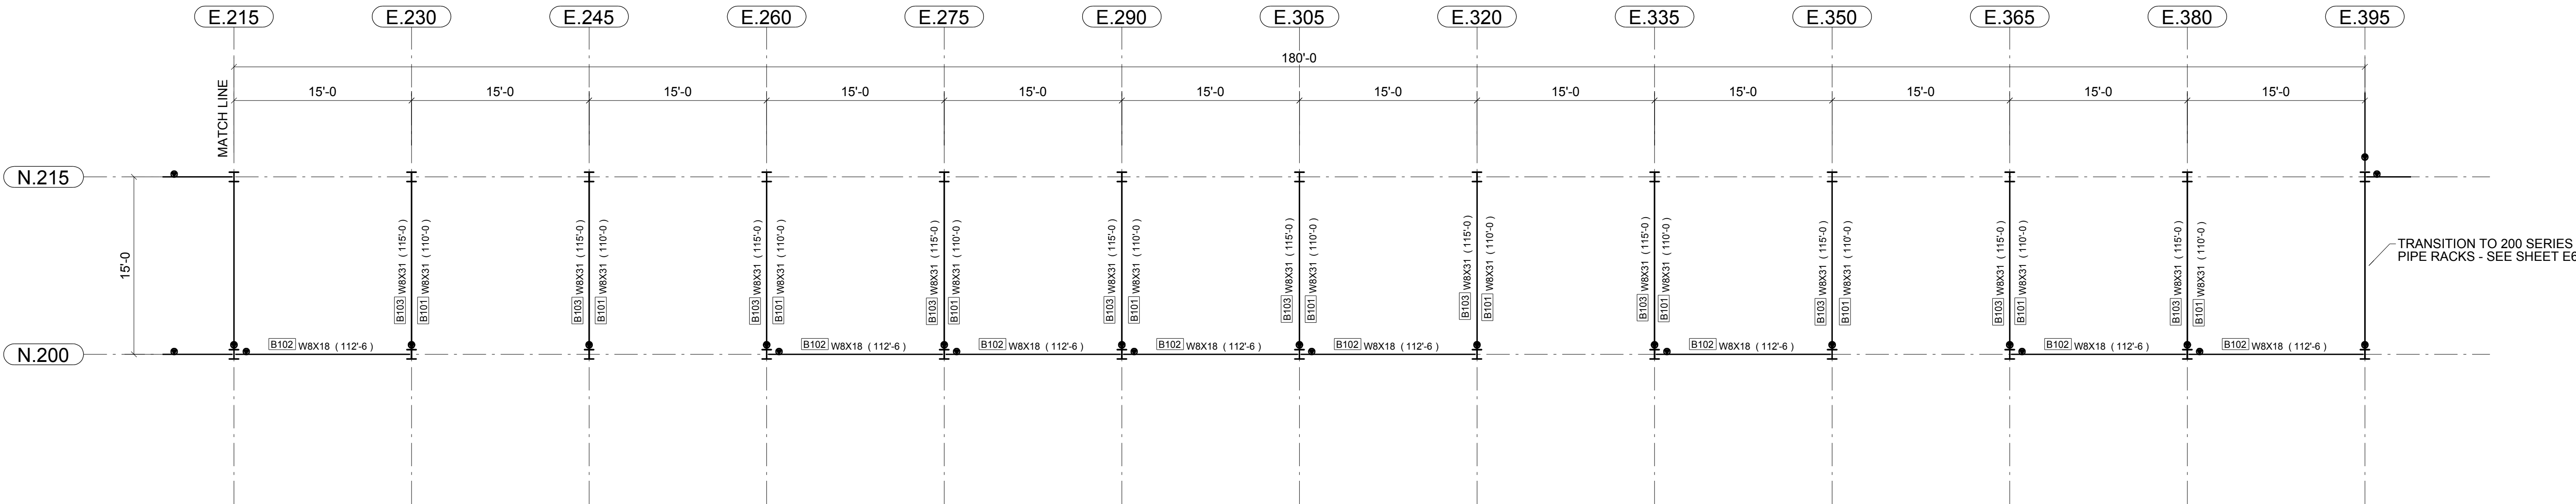

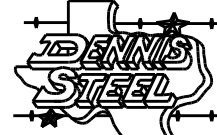


PLAN VIEW AT 100 SERIES PIPE RACK - 1
REF: ZNA-CS-4710 - 4711 - 4712



PLAN VIEW AT 100 SERIES PIPE RACK - 2
REF: ZNA-CS-4710 - 4711 - 4712

REVISIONS				
NO.	DATE	DESCRIPTION		REV. BY
0	12/29/13	ISSUED FOR CONSTRUCTION		MS
<div><div></div><div>DENNIS STEEL, INC. 1105 LEANDER DR- LEANDER TX 78641 PH 512 259-4001 / FAX 512 259-1070</div><div></div></div>				
PAINT		HOLES U.N.	WELD U.N. E70XX	APPL. SHOP
PROJECT		PECAN PIPELINE - ZENA PIPE RACK PECOS, TX		DATE 12/26/2013
				DRAWN BY MWS
DESCRIPTION		100 SERIES PIPE RACK FRAMING		CHKD BY -
ARCH.	ENG.		JOB NO.	
KAHUNA VENTURES, LLC		KAHUNA VENTURES, LLC	7890	
CUSTOMER			SHT. NO.	
PECAN PIPELINE COMPANY			E2	